



CARBONDALE MARKETPLACE

SITUATED IN SECTION 33, T.7S., R.88W., OF THE 6TH P.M.
TOWN OF CARBONDALE, COUNTY OF GARFIELD, STATE OF COLORADO

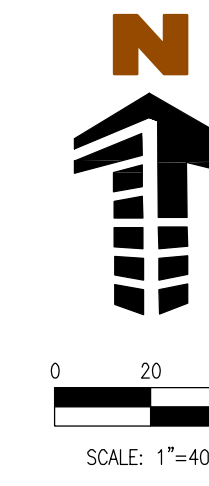

DRAINAGE LEGEND

- - - - - 75 - - - - - EXISTING MAJOR CONTOUR
- - - - - 74 - - - - - EXISTING MINOR CONTOUR
- - - - - 73 - - - - - PROPOSED MAJOR CONTOUR
- - - - - 72 - - - - - PROPOSED MINOR CONTOUR
- - - - - STS - - - - - EXISTING STORM SEWER
- - - - - STS - - - - - PROPOSED STORM SEWER
- MAJOR BASIN BOUNDARY LINE
- FLOW ARROW
- ↑ EMERGENCY OVERFLOW LOCATION & DIRECTION
- △ DESIGN POINT
- BASIN DESIGNATION
- PEAK 10-YEAR RUNOFF (CFS)
- PEAK 100-YEAR RUNOFF (CFS)
- BASIN AREA IN ACRES

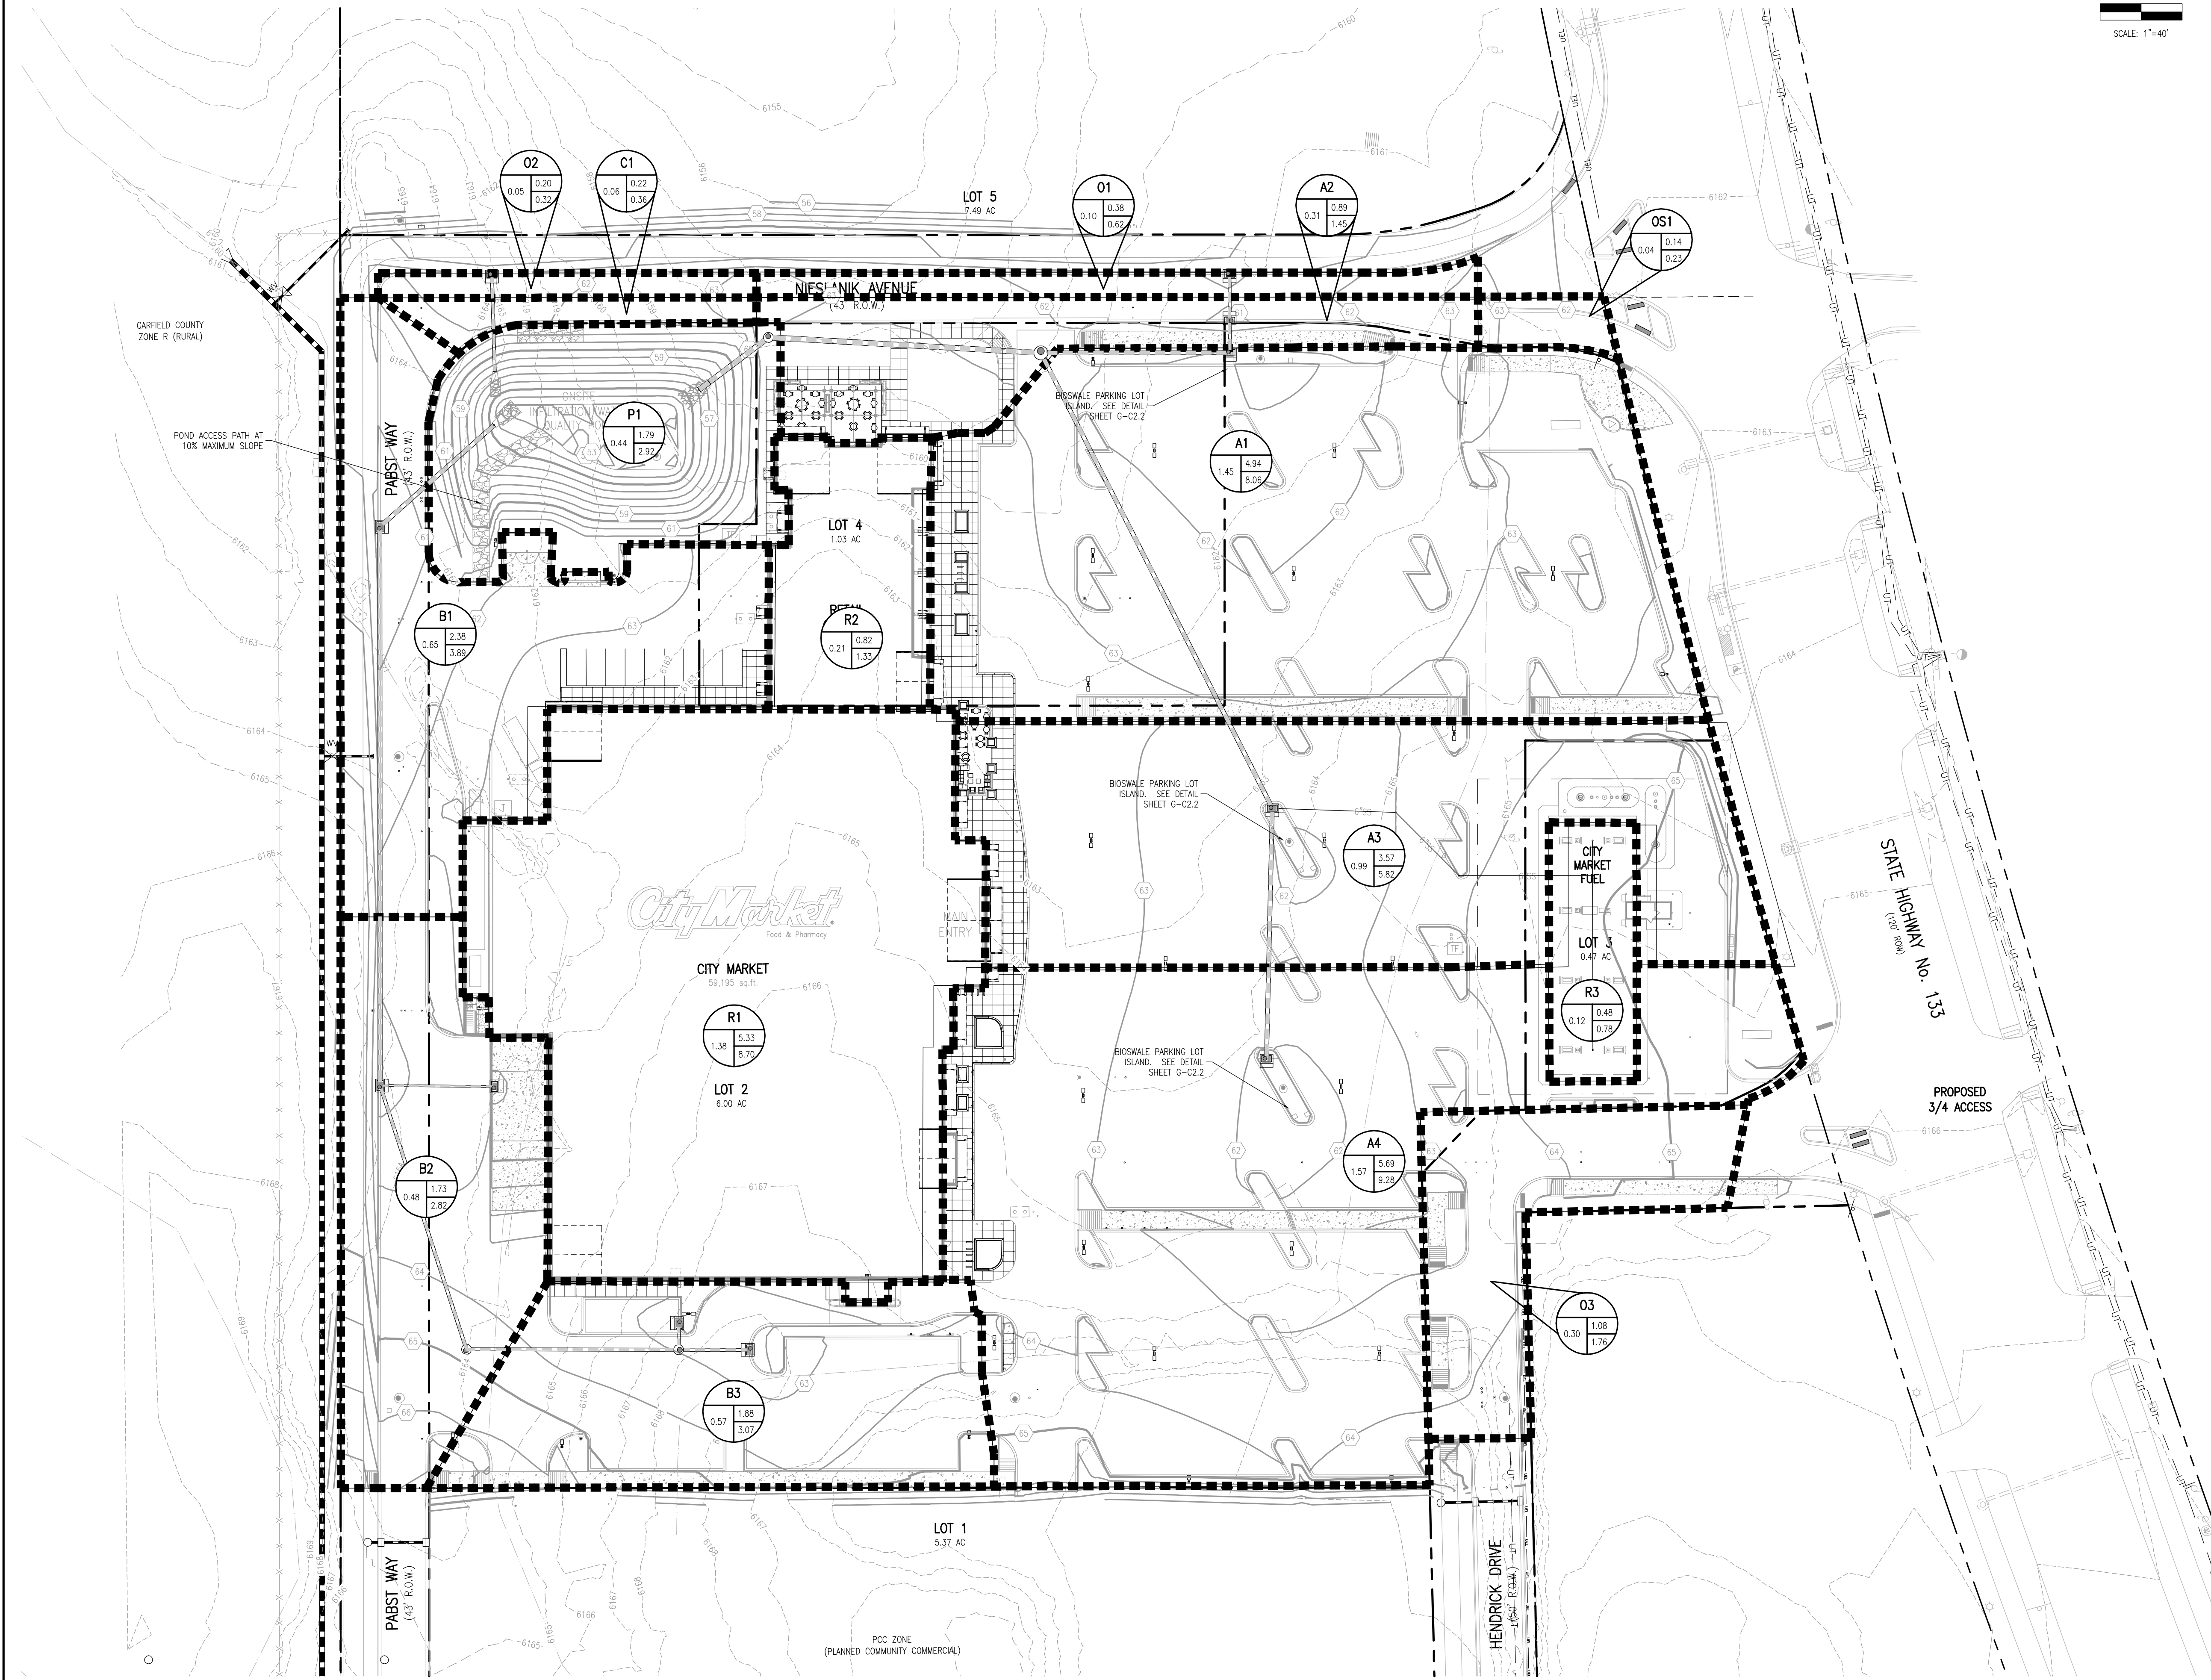

DES. BY	DATE
DRAWN BY	DATE
REVISION	NO.

Galloway
Planning, Architecture, Engineering
6162 S. Willow Drive, Suite 320
Greenwood Village, CO 80111
303.770.8884
www.galloway-us.com

SOPRIS ENGINEERING, LLC
CIVIL CONSULTANTS
468 MAIN STREET
CARBONDALE, CO 81623
(970) 704-0311
FAX: (970) 704-0313

City Market
Food & Pharmacy
City Market
Supermarket
Petroleum
66 Main Street
Carbonade, CO 81623
Phone: (970) 775-2023
Fax: (970) 911-2424

CARBONDALE MARKETPLACE
HWY 133 AND MAIN
CARBONDALE, CO

Project No:	KSS100005
Sheet Scale:	1" = 40'
Designed By:	JGS
Drawn By:	EVR
Date:	NOVEMBER, 2015
Disk File:	KSS447_Drainage Plan

DRAINAGE PLAN

1

CALL UTILITY NOTIFICATION
CENTER OF COLORADO
1-800-922-1987
CALL 2-BUSINESS DAYS IN ADVANCE BEFORE
YOU DIG, GRADE, OR EXCAVATE FOR THE
MARKING OF UNDERGROUND MEMBER UTILITIES